



THESE DESIGNS ARE PROPERTY OF METZLER HOME BUILDERS, INC. ANY UNAUTHORIZED USE OF DESIGNS OR DESIGN CONCEPTS IS STRICTLY PROHIBITED BY FEDERAL COPYRIGHT LAWS.

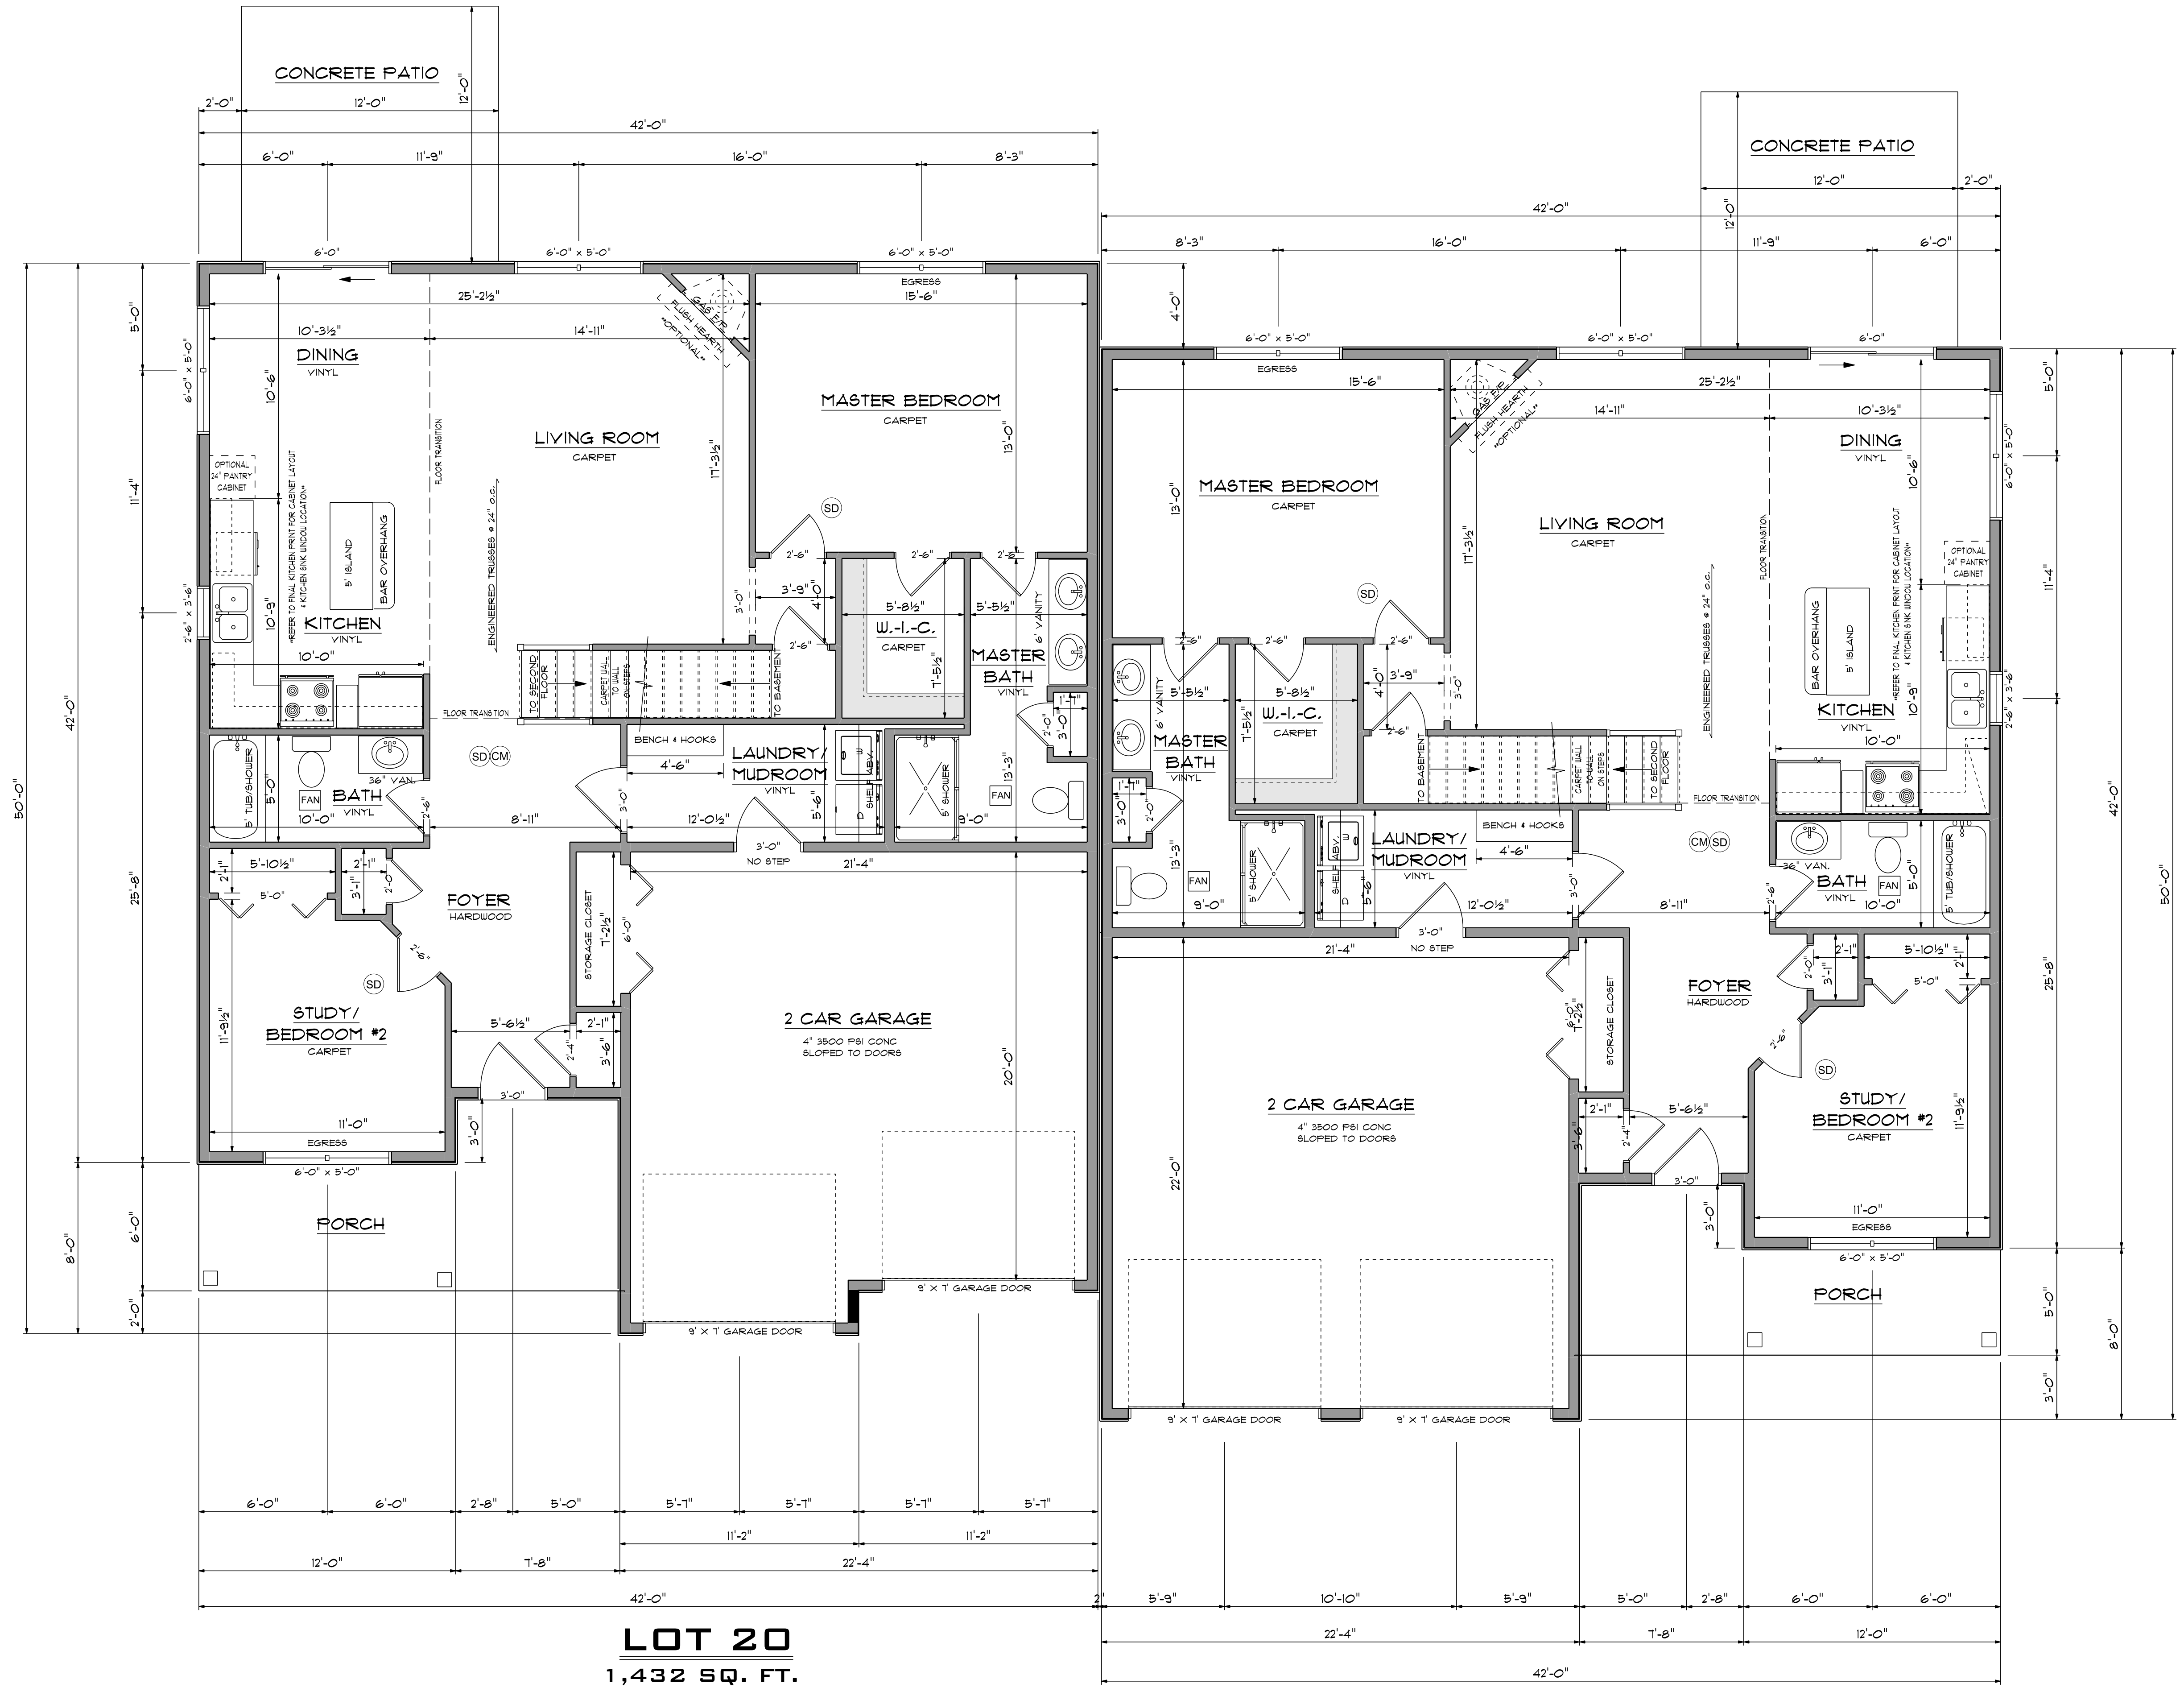

LOT 20
1,432 SQ. FT.

FIRST FLOOR PLAN

LOT 21
1,432 SQ. FT.

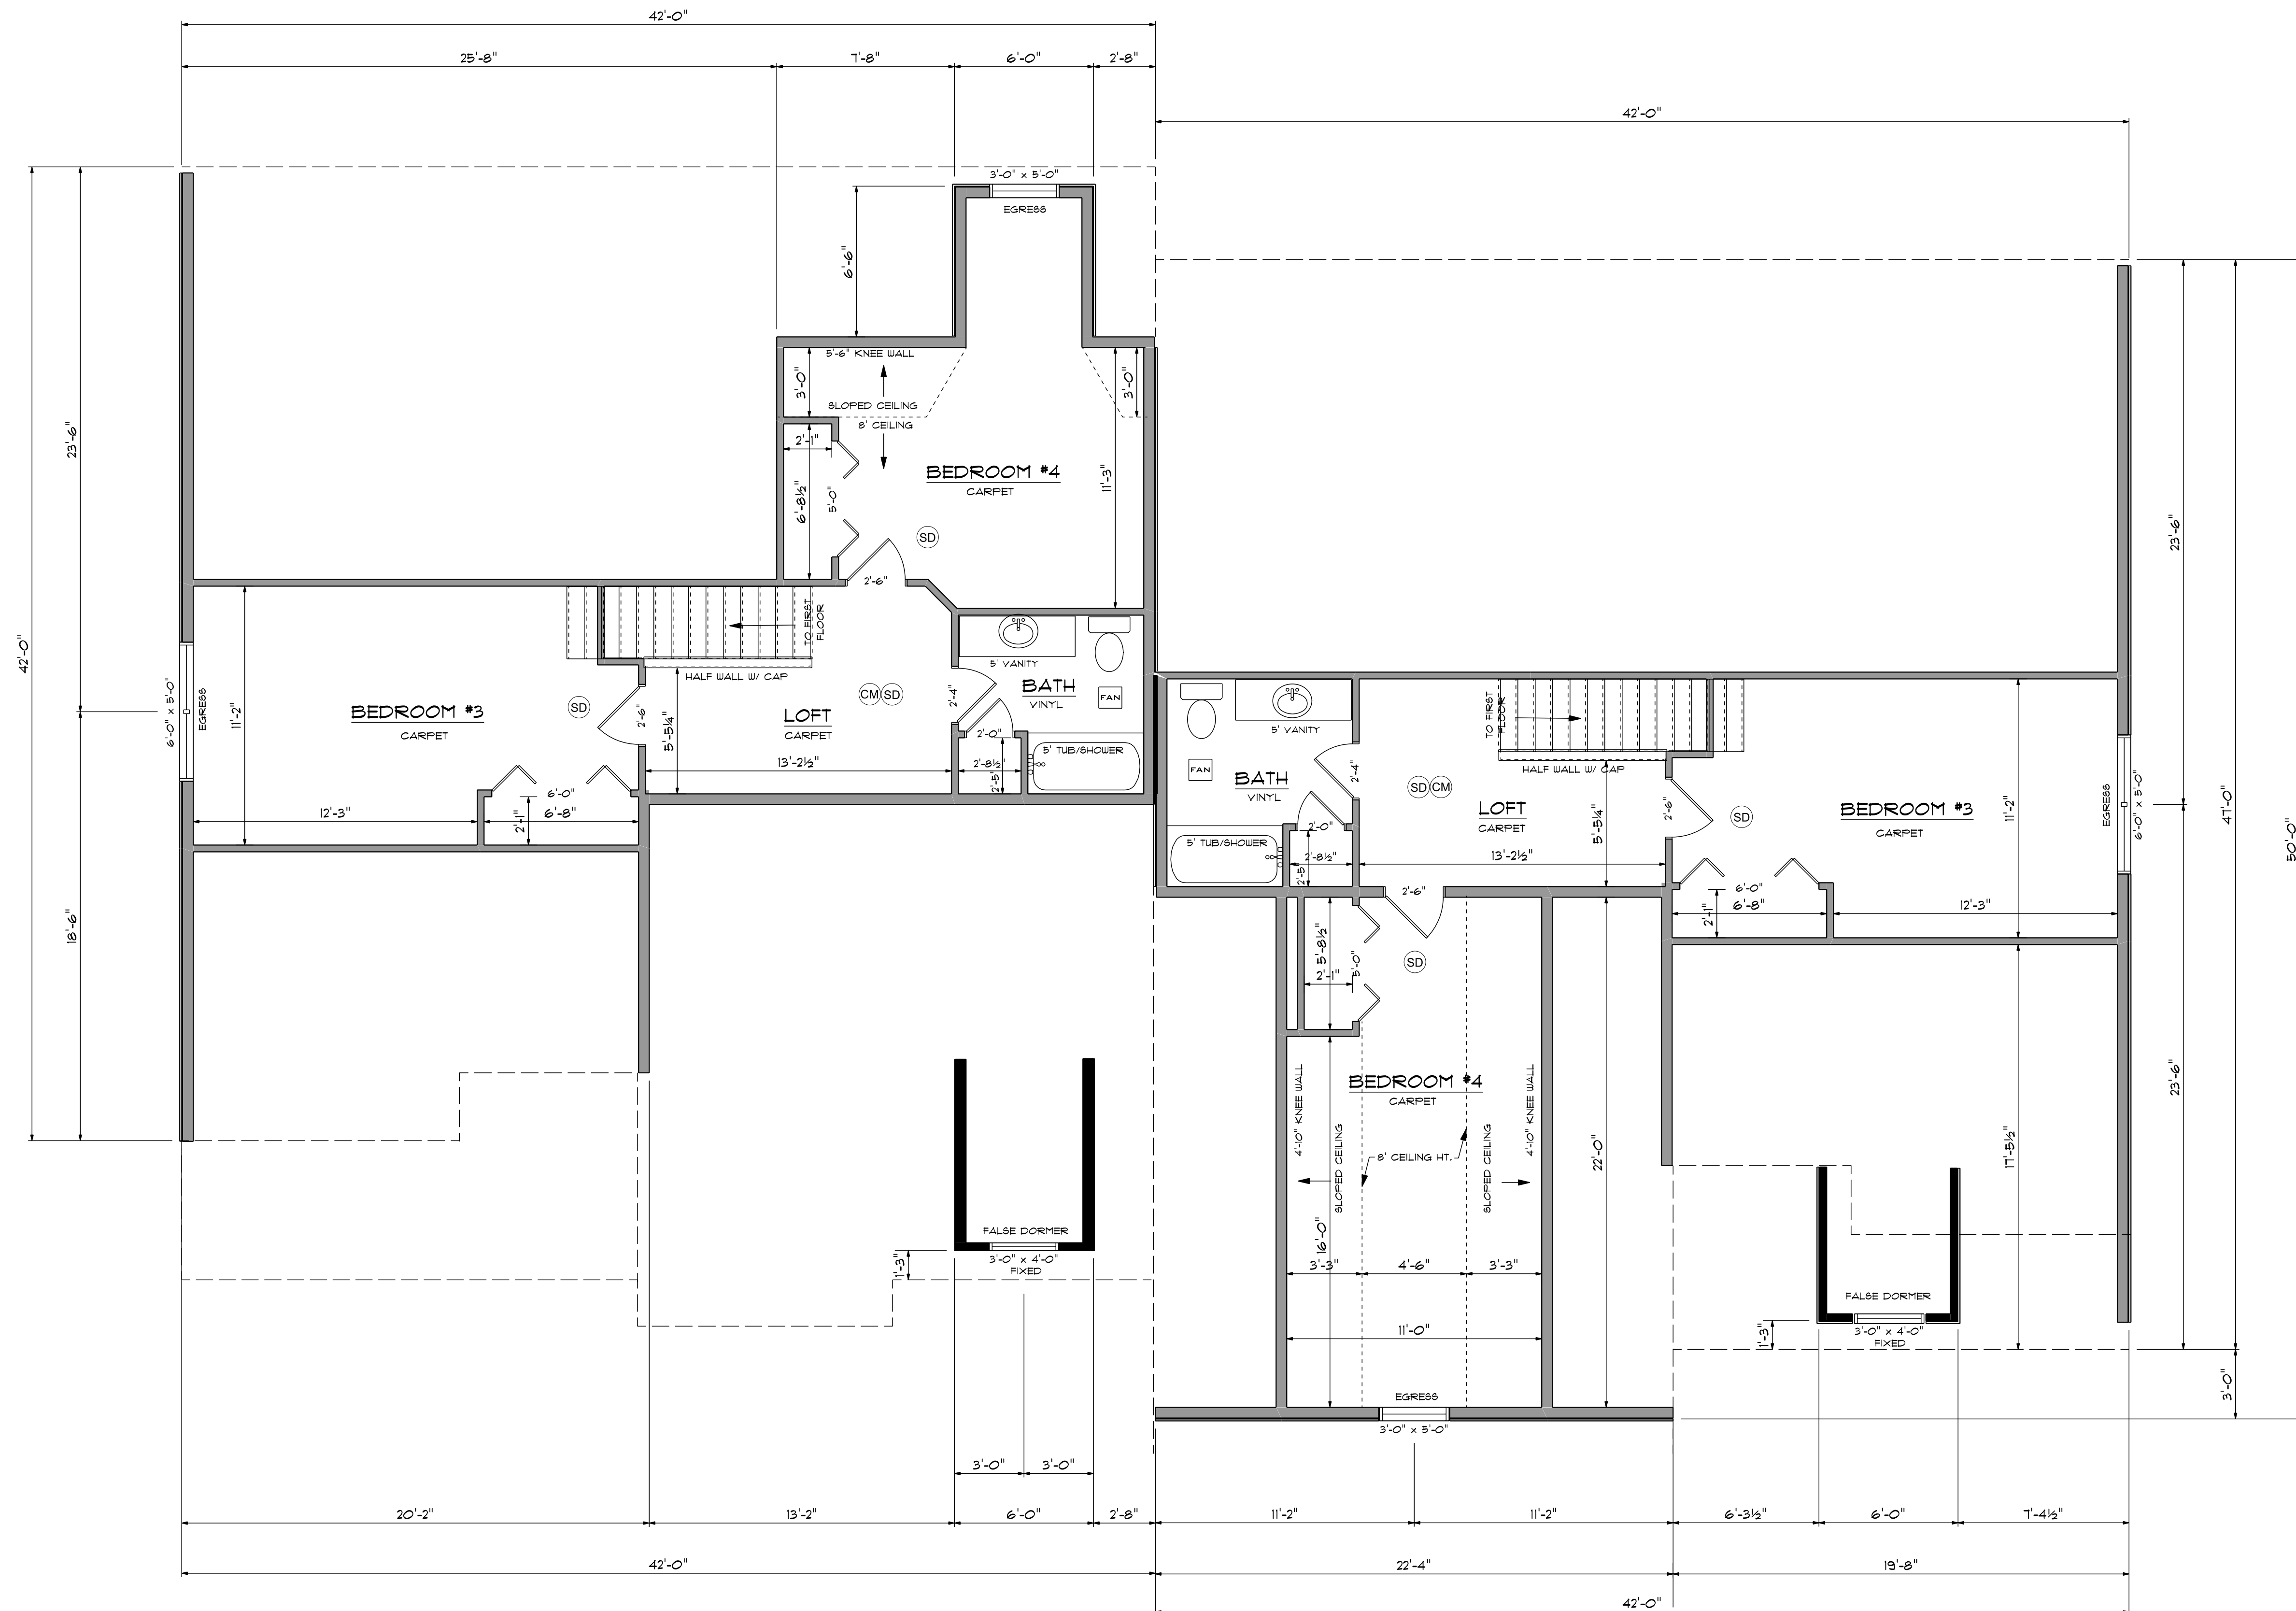

LOT 20
663 SQ. FT.

LOT 21
680 SQ. FT.

SECOND FLOOR PLAN


THESE DESIGNS ARE PROPERTY OF METZLER HOME BUILDERS, INC. ANY UNAUTHORIZED USE OF DESIGNS OR DESIGN CONCEPTS IS STRICTLY PROHIBITED BY FEDERAL COPYRIGHT LAWS.

DATE	12/1/2017
REVISIONS	-
APPROVED FOR CONSTRUCTION BY	

RESIDENCE FOR:
VILLAS AT FEATHERTON
148 & 146 CANYASBACK LANE, LOTS 20 & 21
ELIZABETHTOWN, MT JOY TOWNSHIP

Metzler
HOME BUILDERS
CUSTOM HOMES ~ ADDITIONS ~ RENOVATIONS
1172 PENN GRANT RD. LANCASTER, PA 17602 717-687-6302
PA CONTRACTOR REGISTRATION NUMBER: PA295

AREA	LOT 20: FIRST FLOOR: 1,432 SF SECOND FLOOR: 663 SF TOTAL: 2,095 SF
LOT 21:	FIRST FLOOR: 1,432 SF SECOND FLOOR: 678 SF TOTAL: 2,110 SF
JOB NUMBER	VAF 20 & 21
DRAWN BY	JLM
DRAWING NUMBER	VAF 20 & 21
SCALE	1/4" = 1'-0"
SHEET NUMBER	2 OF 5

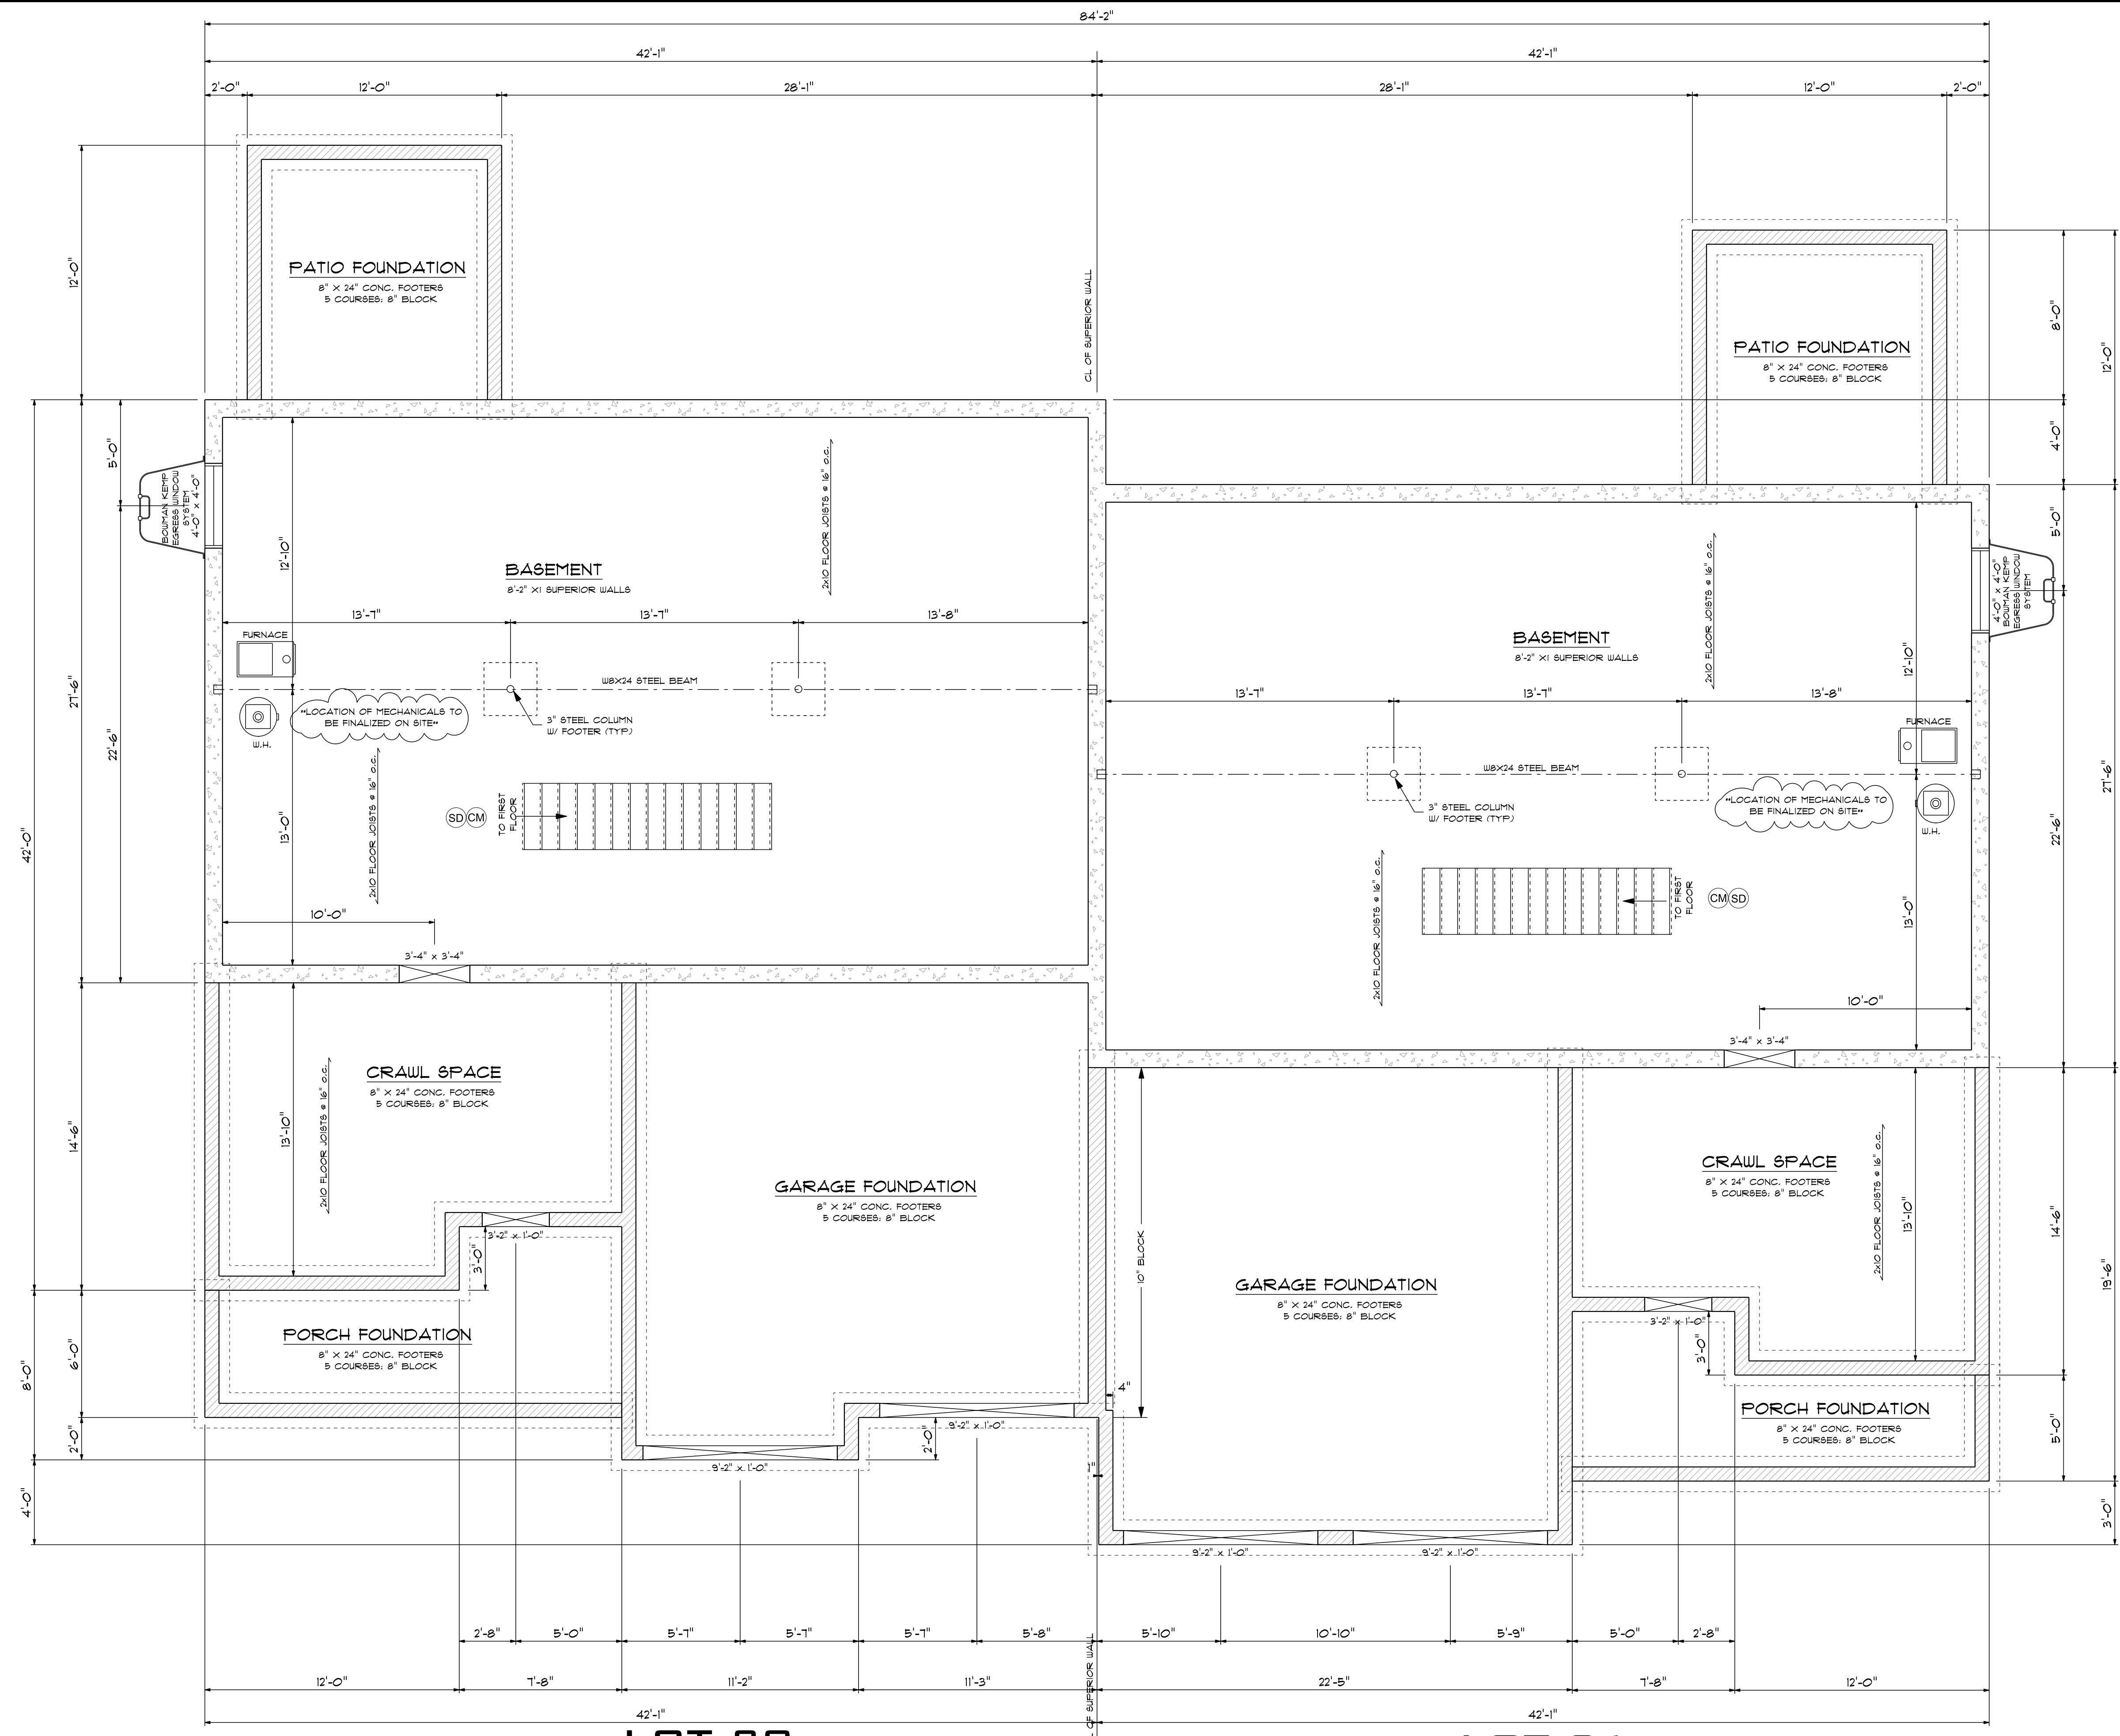


LOT 20

LOT 21

FOUNDATION PLAN

THESE DESIGNS ARE PROPERTY OF METZLER HOME BUILDERS, INC. ANY UNAUTHORIZED USE OF DESIGNS OR DESIGN CONCEPTS IS STRICTLY PROHIBITED BY FEDERAL COPYRIGHT LAWS.

DATE	12/1/2017
REVISIONS	-
APPROVED FOR CONSTRUCTION BY	
RESIDENCE FOR: VILLAS AT FEATHERTON 148 & 146 CANYASBACK LANE, LOTS 20 & 21 ELIZABETHTOWN, MT JOY TOWNSHIP	
 CUSTOM HOMES ~ ADDITIONS ~ RENOVATIONS 1172 PENN GRANT RD. LANCASTER, PA 17602 717-687-6302 PA CONTRACTOR REGISTRATION NUMBER: PA295	
AREA	LOT 20: FIRST FLOOR: 1,432 SF SECOND FLOOR: 663 SF TOTAL: 2,095 SF
JOB NUMBER	VAF 20 & 21
DRAWN BY	JLM
DRAWING NUMBER	VAF 20 & 21
SCALE	1/4" = 1'-0"
SHEET NUMBER	3 OF 5



LEFT ELEVATION




LOT 20

LOT 21


FRONT ELEVATION

THESE DESIGNS ARE PROPERTY OF METZLER HOME BUILDERS, INC. ANY UNAUTHORIZED USE OF DESIGNS OR DESIGN CONCEPTS IS STRICTLY PROHIBITED BY FEDERAL COPYRIGHT LAWS.

DATE	12/1/2017
REVISIONS	-
APPROVED FOR CONSTRUCTION BY	
RESIDENCE FOR: VILLAS AT FEATHERTON 148 & 146 CANYASBACK LANE, LOTS 20 & 21 ELIZABETHTOWN, MT JOY TOWNSHIP	
 CUSTOM HOMES ~ ADDITIONS ~ RENOVATIONS 1172 PENN GRANT RD. LANCASTER, PA 17602 717-687-6302 PA CONTRACTOR REGISTRATION NUMBER: PA295	
AREA	LOT 20: FIRST FLOOR: 1,432 SF SECOND FLOOR: 663 SF TOTAL: 2,095 SF
AREA	LOT 21: FIRST FLOOR: 1,432 SF SECOND FLOOR: 678 SF TOTAL: 2,110 SF
JOB NUMBER	VAF 20 & 21
DRAWN BY	JLM
DRAWING NUMBER	VAF 20 & 21
SCALE	1/4" = 1'-0"
SHEET NUMBER	4 OF 5



RIGHT ELEVATION

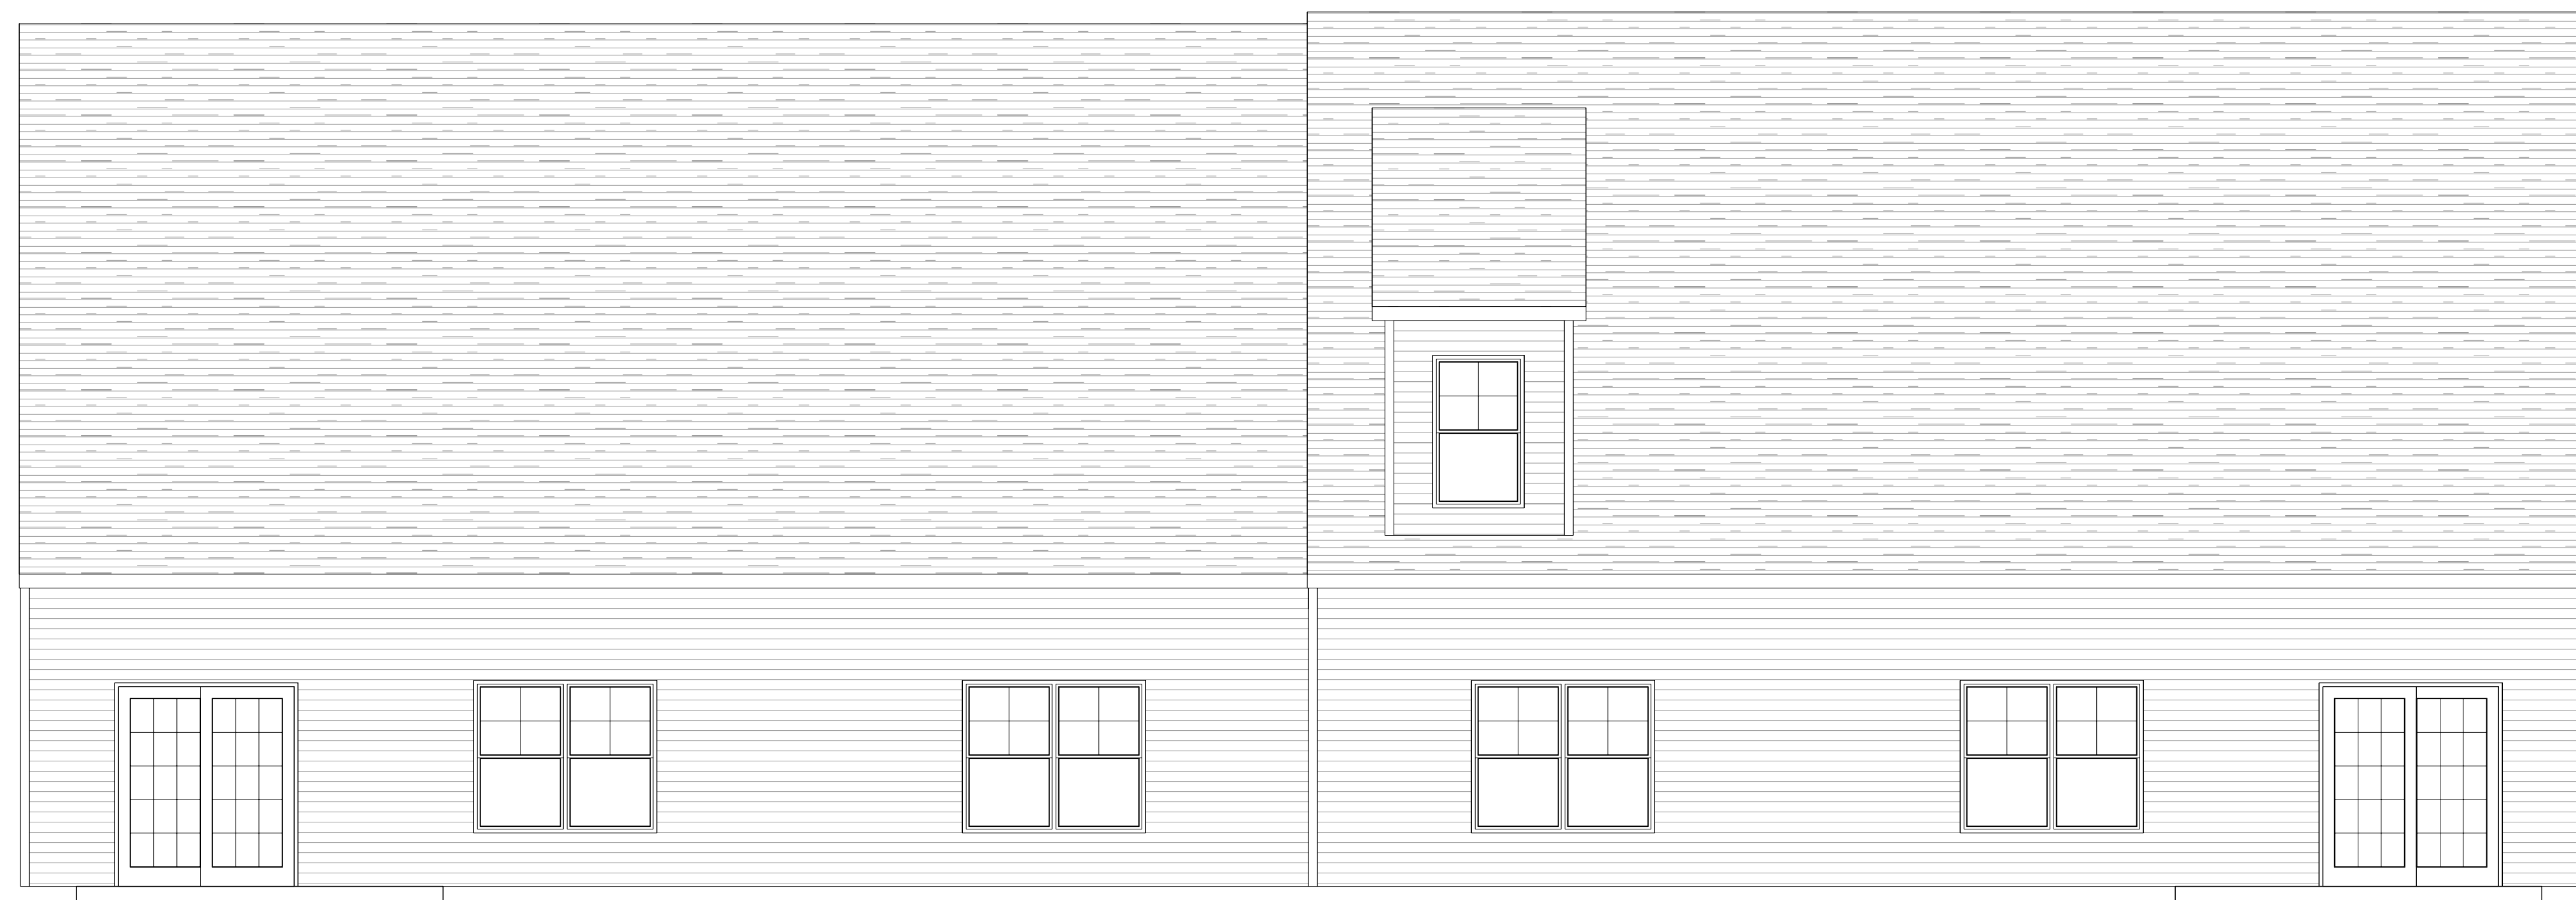


LOT 21

LOT 20

REAR ELEVATION

THESE DESIGNS ARE PROPERTY OF METZLER HOME BUILDERS, INC. ANY UNAUTHORIZED USE OF DESIGNS OR DESIGN CONCEPTS IS STRICTLY PROHIBITED BY FEDERAL COPYRIGHT LAWS.

DATE	12/1/2017
REVISIONS	-
APPROVED FOR CONSTRUCTION BY	
RESIDENCE FOR: VILLAS AT FEATHERTON 148 & 146 CANYASBACK LANE, LOTS 20 & 21 ELIZABETHTOWN, MT JOY TOWNSHIP	
 <small>CUSTOM HOMES ~ ADDITIONS ~ RENOVATIONS 1172 PENN GRANT RD. LANCASTER, PA 17602 717-687-6302 PA CONTRACTOR REGISTRATION NUMBER: PA295</small>	
AREA	LOT 20: FIRST FLOOR: 1,432 SF SECOND FLOOR: 663 SF TOTAL: 2,095 SF
AREA	LOT 21: FIRST FLOOR: 1,432 SF SECOND FLOOR: 678 SF TOTAL: 2,110 SF
JOB NUMBER	VAF 20 & 21
DRAWN BY	JLM
DRAWING NUMBER	VAF 20 & 21
SCALE	1/4" = 1'-0"
SHEET NUMBER	5 OF 5